


SAGES COURSE 2025

03/12/25 - 03/14/25

LONG BEACH CONVENTION CENTER - HALLS B-C - LONG BEACH, CA

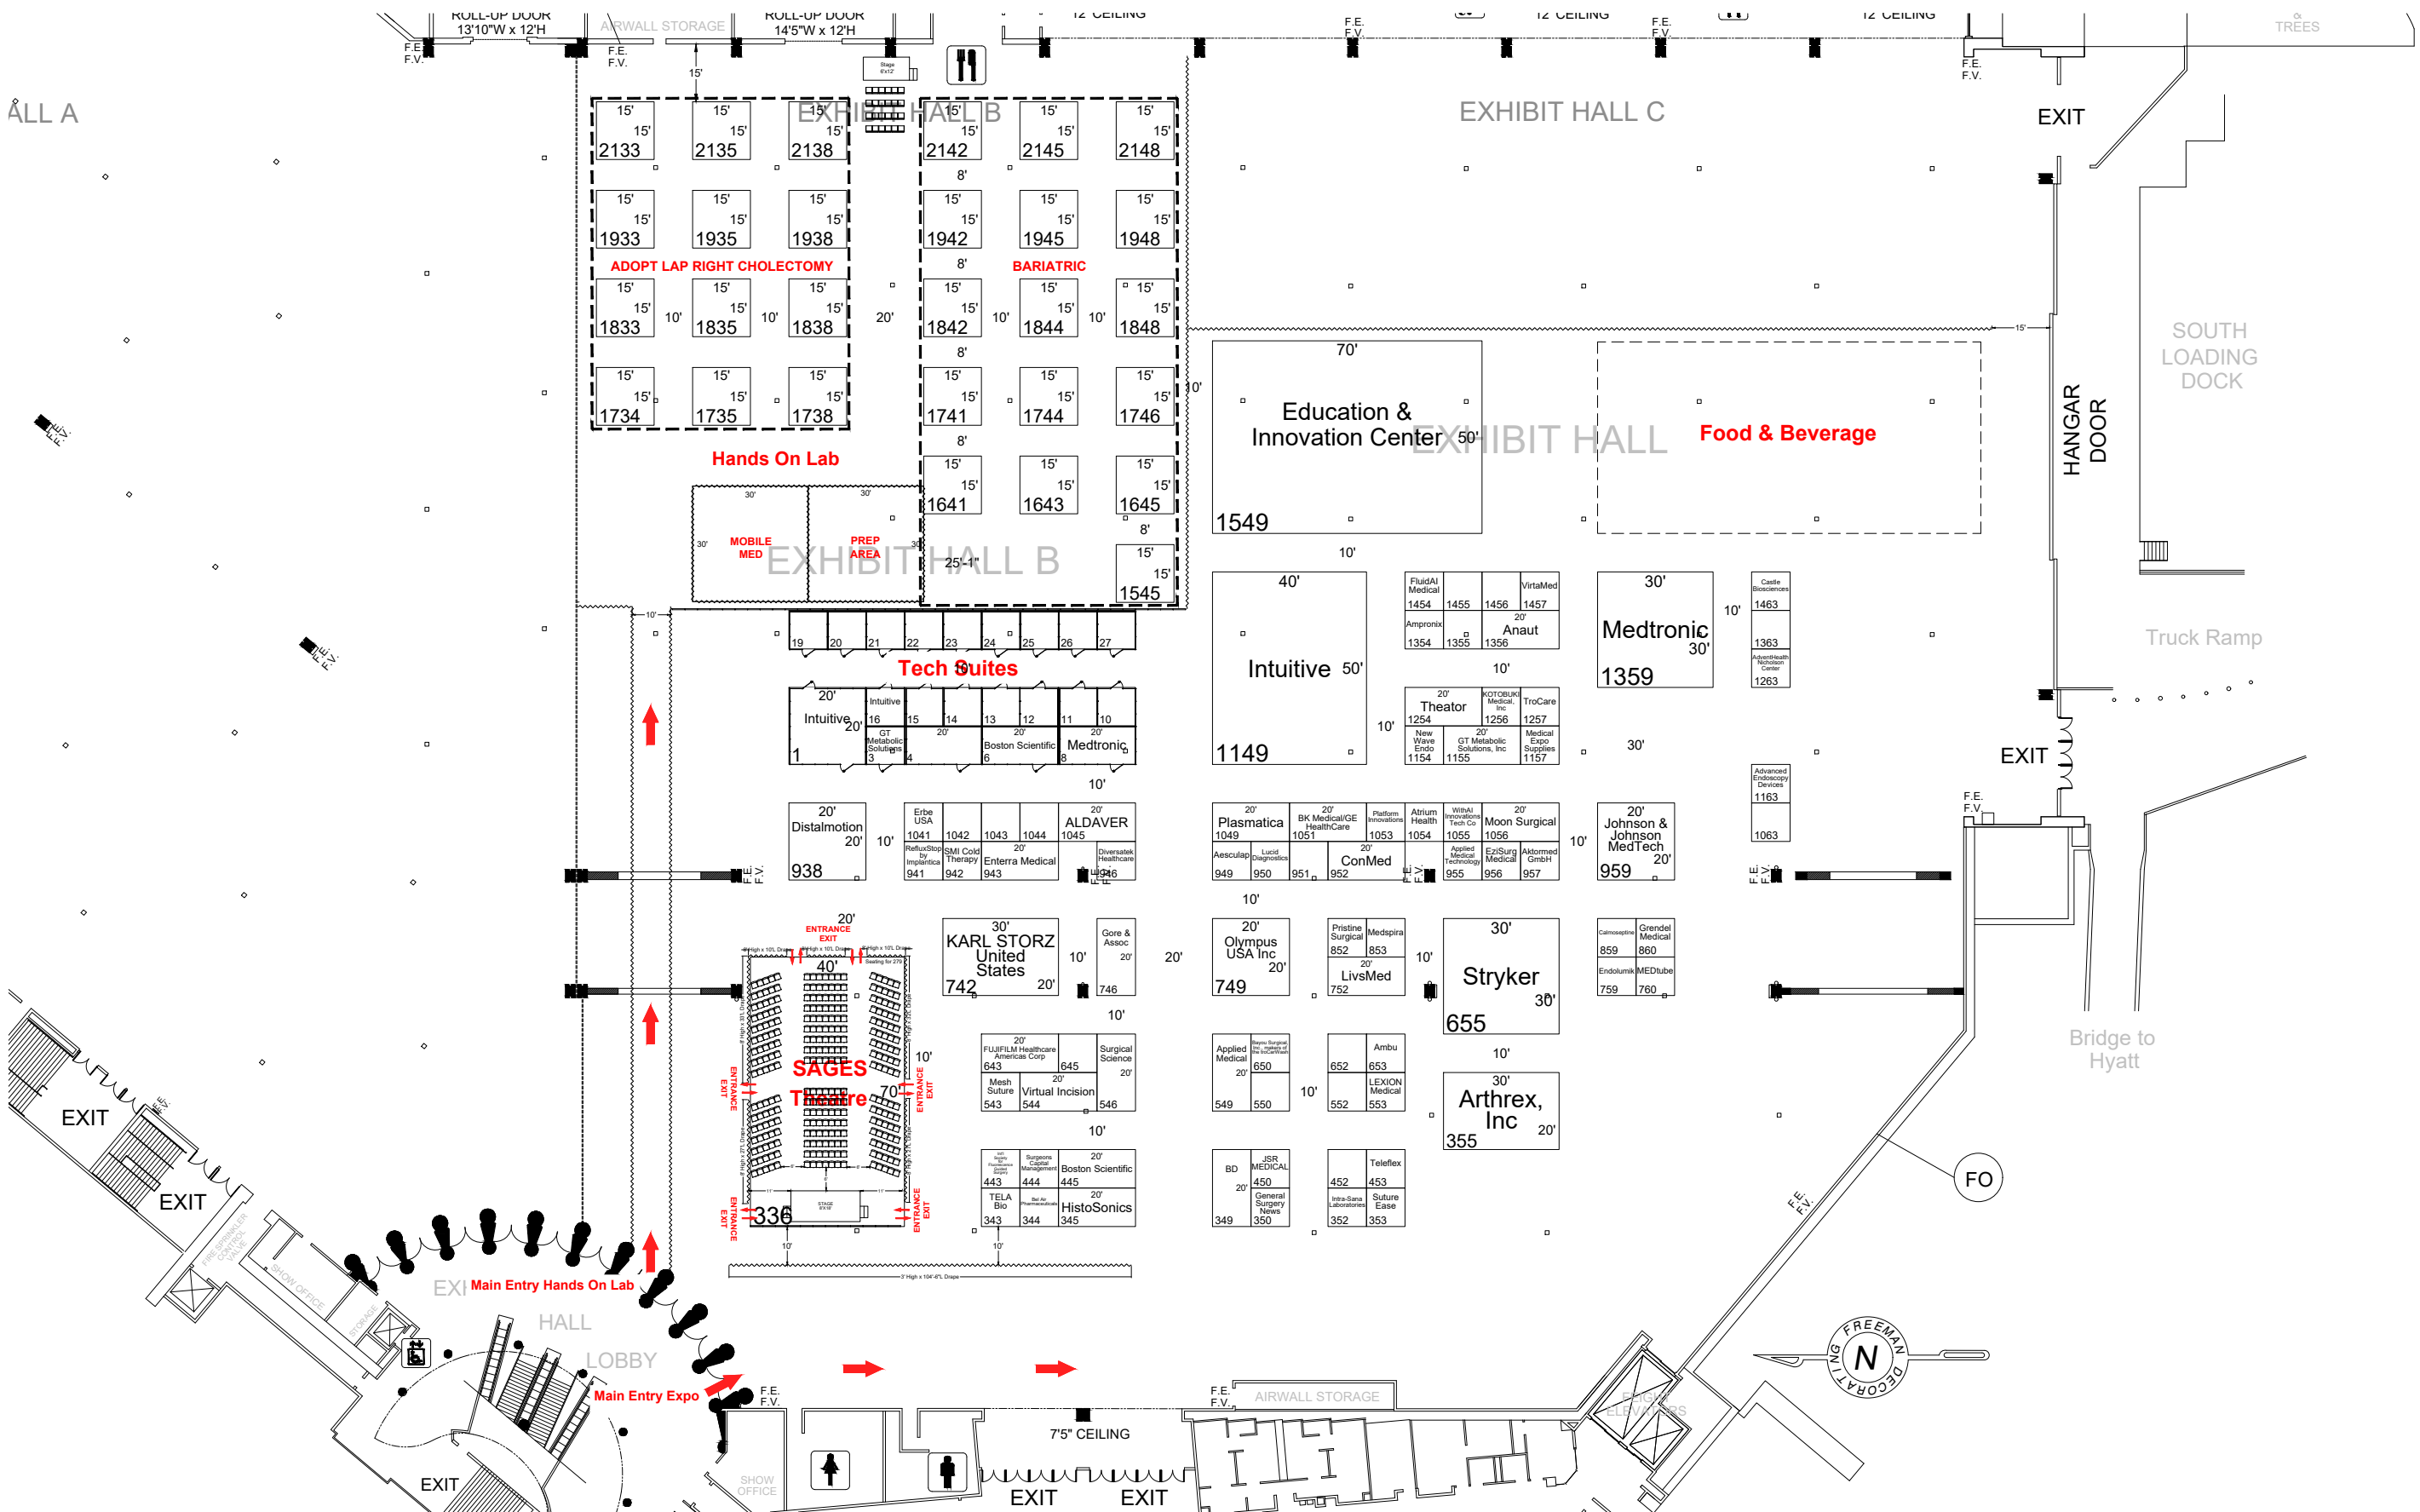

REVISION
Date: 1/13/2025
By: Lydia Gonzales

BOOTH COUNT

Inventory as of 01/13/2025

Dimension	Qty	Size	City	SqFt	Rented	Available
10x10	180	72	2,300	43	21	21
10x20	200	21	4,200	30	0	0
10x15	400	28	8,200	4	0	0
10x25	400	4	1,000	4	0	0
20x20	600	2	1,800	2	0	0
20x25	2,000	1	2,000	0	0	0
40x20	2,000	1	2,000	0	0	0
50x20	3,500	1	3,500	1	0	0
Totals:	132	30,600	73	59		

BLDG. LEGEND:

- SEISMIC COLUMNS
- CEILING HEIGHT IS 25'
ALL ELECTRICAL COMES FROM CEILING
- COLUMN DIMENSIONS = 2'8" x 4'1"
- 100-200 Kva. Switch
- 400 amp - 480 volt Bar
- 100 amp 5 pin & wire
- Dinner Panel
- Emergency Circuit
- Breaker Panel

Please note that the reflective ceiling layout is subject to verification as it was not part of the original drawing file.

DRAWING INFO

Passport Line Item Number:
#13051368

Facility:
LONG BEACH CONVENTION CENTER

Facility Location:
HALLS B-C

City & State:
LONG BEACH, CA

Scale:
CUSTOM

Project #:
532398

Acct. Sales:
TAN WELLS

Acct. Mgmt.:
CHRIS ALONZO

Started:
1/8/2025

Started By:
LYDIA GONZALES

Prod. Branch:
ANAHEIM

Freeman.

Disclaimer - This floor plan is preliminary and subject to change pending review and official approval by all authorities having jurisdiction. Every effort has been made to ensure the accuracy of all information contained on this floor plan. However, no warranties, either expressed or implied, are made with respect to this floor plan. If the location of building columns, utilities or other architectural components of the facility is a consideration in the construction or usage of an exhibit, it is the sole responsibility of the exhibitor to physically inspect the facility to verify all dimension and locations.

© Copyright 2025, Freeman Co. All rights reserved.

Confidential and Proprietary - the information contained herein is the proprietary information of Freeman and by accessing the information, the recipient agrees to keep the information confidential and not disclose it to any third party without the prior consent of Freeman. Recipient also agrees to only use the information for its internal evaluation purposes and for no other purpose, without the prior consent of Freeman.

File Path: C:\Vault\Designs\Projects\SAGES Course\SAGES2503Event\Floor Plans\SAGES25.dwg | Tab Name: L13051368 FP